


DATE PLOTTED = 8/13/2006 TIME PLOTTED = 1:08:10 PM
PENTABLE = BASIC.TBL
DCN FILE = R:\645484\Drawings\Civil\Environmental\484_FigA_10.sht USERNAME = S(USERS)

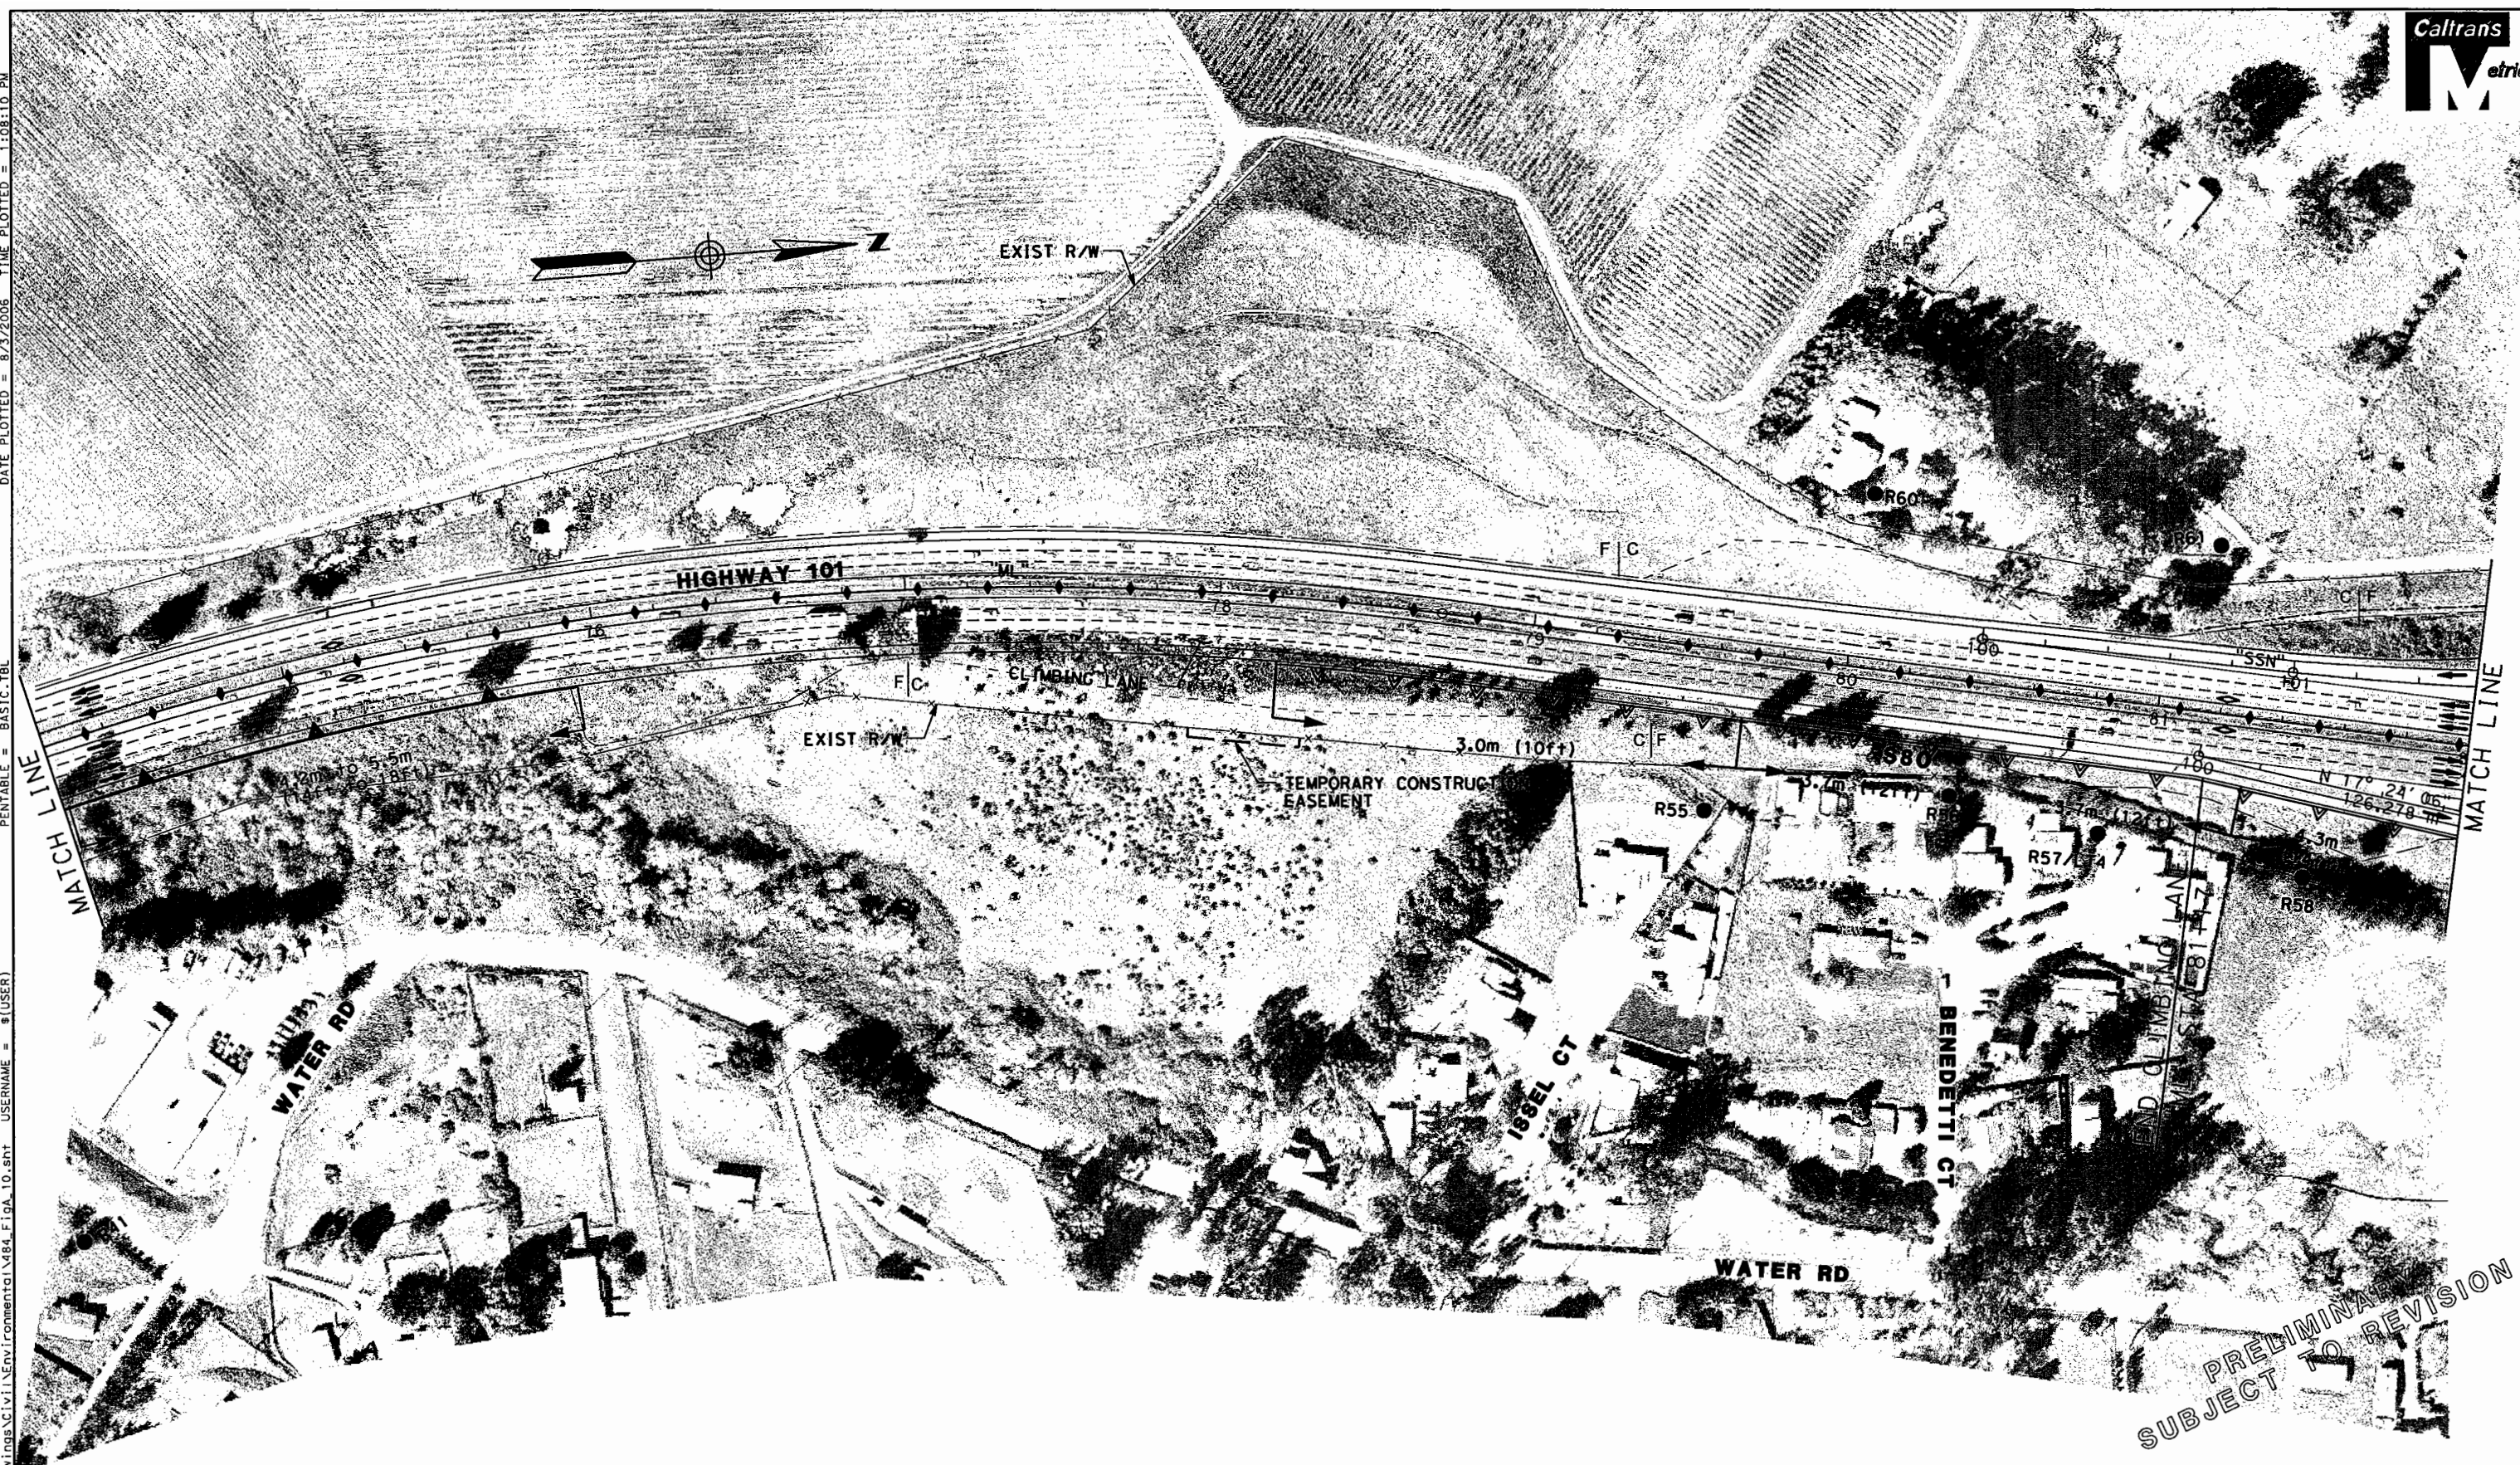

PRELIMINARY
SUBJECT TO REVISION

SCTA
Sonoma County
Transportation Authority

Caltrans

0 25 50 75 100 m

SCALE: 1:2000

LEGEND

Retaining Wall
Sound Wall
Combined Sound Wall/Retaining Wall
Concrete Barrier

Existing State Right-of-Way
Proposed State Right-of-Way

toe of fill F C top of cut

Sound Wall Number
Sensitive Noise Receptor
Long Term Noise Monitor
Short Term Noise Monitor

SXX
R1 ●
LT1 ●
ST1 ●

Callouts show sound wall, retaining wall and combined retaining wall/sound wall heights where applicable.

Figure A - Sheet 10 of 15
HIGHWAY 101 HOV LANE WIDENING PROJECT
PETALUMA TO ROHNERT PARK
BUILD ALTERNATIVE